


DBILLING
c:\cadd\design\774645es.466
10/05/00 09:19:41
STARTING DATE: 02/03/00 DATE LAST REV.:
DRAWN BY: D. BILLINGSLEY
DRAFT. CHK. BY: ENGR. CHK. BY: J. JENKINS
INITIATOR: T. WINTON
PROJ. MGR.: J. YACOB
DWG. NO.: ... \774645es.466
PROJ. NO.: 774645

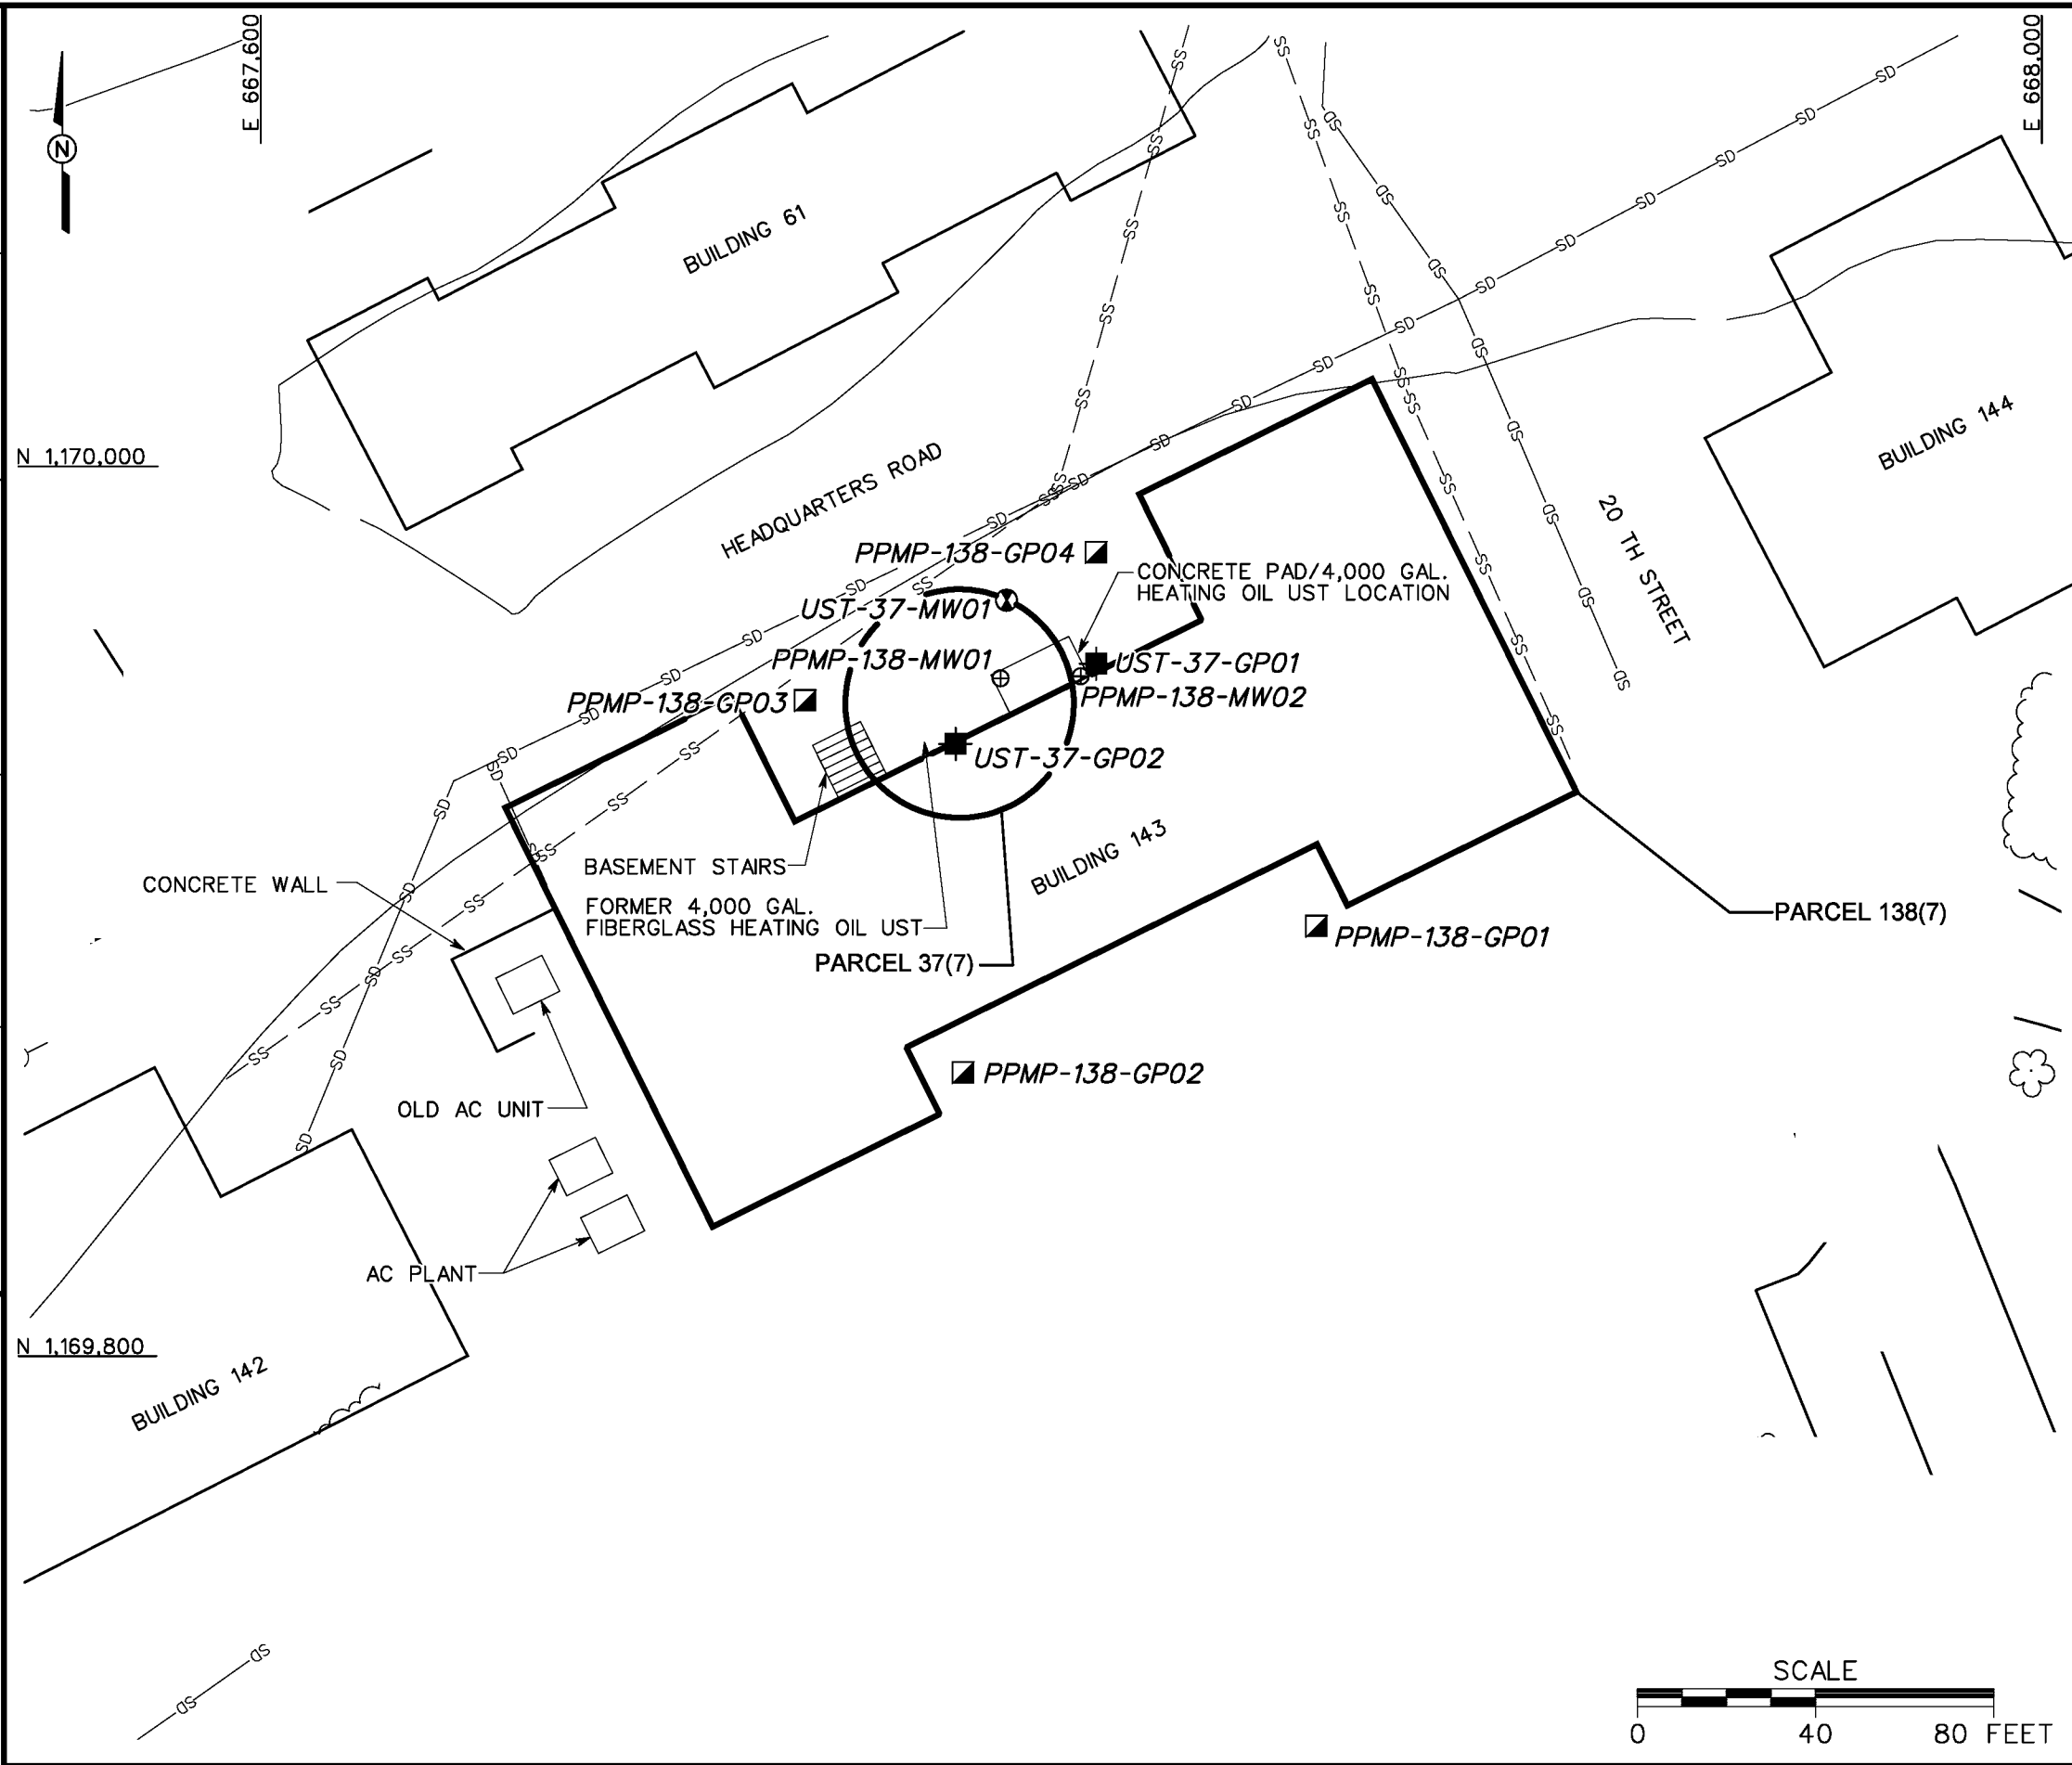

- LEGEND**
- UNIMPROVED ROADS AND PARKING
 - PAVED ROADS AND PARKING
 - BUILDING
 - TOPOGRAPHIC CONTOURS (CONTOUR INTERVAL - 5 FOOT)
 - TREES / TREELINE
 - PARCEL BOUNDARY
 - UTILITY POLE
 - SS-- SANITARY SEWER LINE
 - SD-- STORM DRAINAGE LINE
 - ⊕ EXISTING RESIDUUM MONITORING WELL LOCATION
 - ▣ SURFACE AND SUBSURFACE SOIL SAMPLE LOCATION
 - ⊛ SUBSURFACE SOIL SAMPLE LOCATION
 - ⊙ GROUNDWATER AND SUBSURFACE SOIL SAMPLE LOCATION

FIGURE 3-1
SAMPLE LOCATION MAP
FORMER PRINTING PLANT BUILDING
143 BASEMENT, PARCEL 138(7)
AND UST AT THE ADMINISTRATIVE
BUILDING 143, PARCEL 37(7)

U. S. ARMY CORPS OF ENGINEERS
MOBILE DISTRICT
FORT McCLELLAN
CALHOUN COUNTY, ALABAMA
Contract No. DACA21-96-D-0018

